

NOTES:

(1) PURGE ALL WATER SUPPLY LINES TO REMOVE SOLIDS PRIOR TO TOY INSTALLATION.

(2) PROVIDE ELECTRICAL BOND WITH POOL REBAR.

(3) INSTALL ALL WATER TOYS PLUMB AND LEVEL.

(4) PROVIDE STRAINER UPSTREAM OF TOY WITH MAX 1#32" (0.8mm) PERFORATIONS.

A

A

B

B

C

C

D



D

E

E

F

F

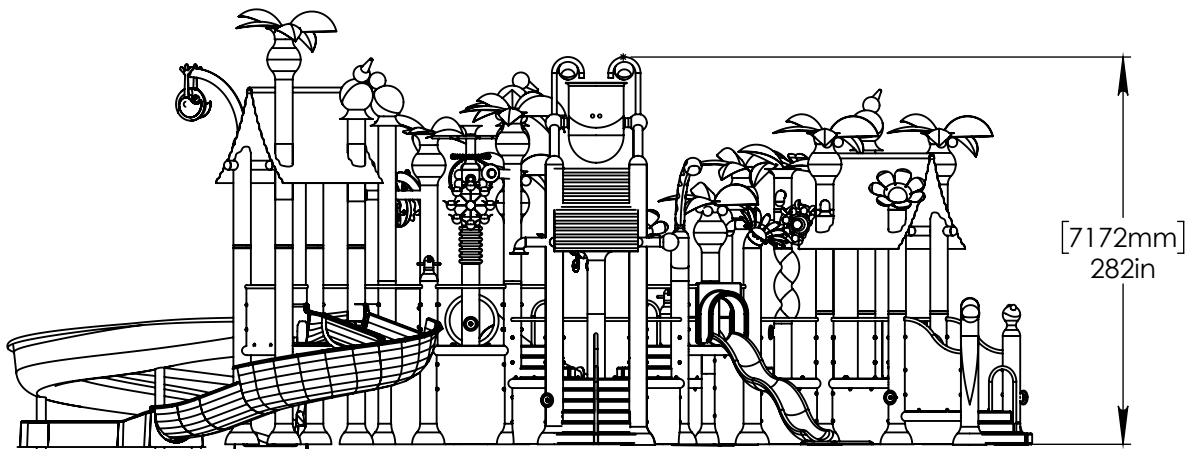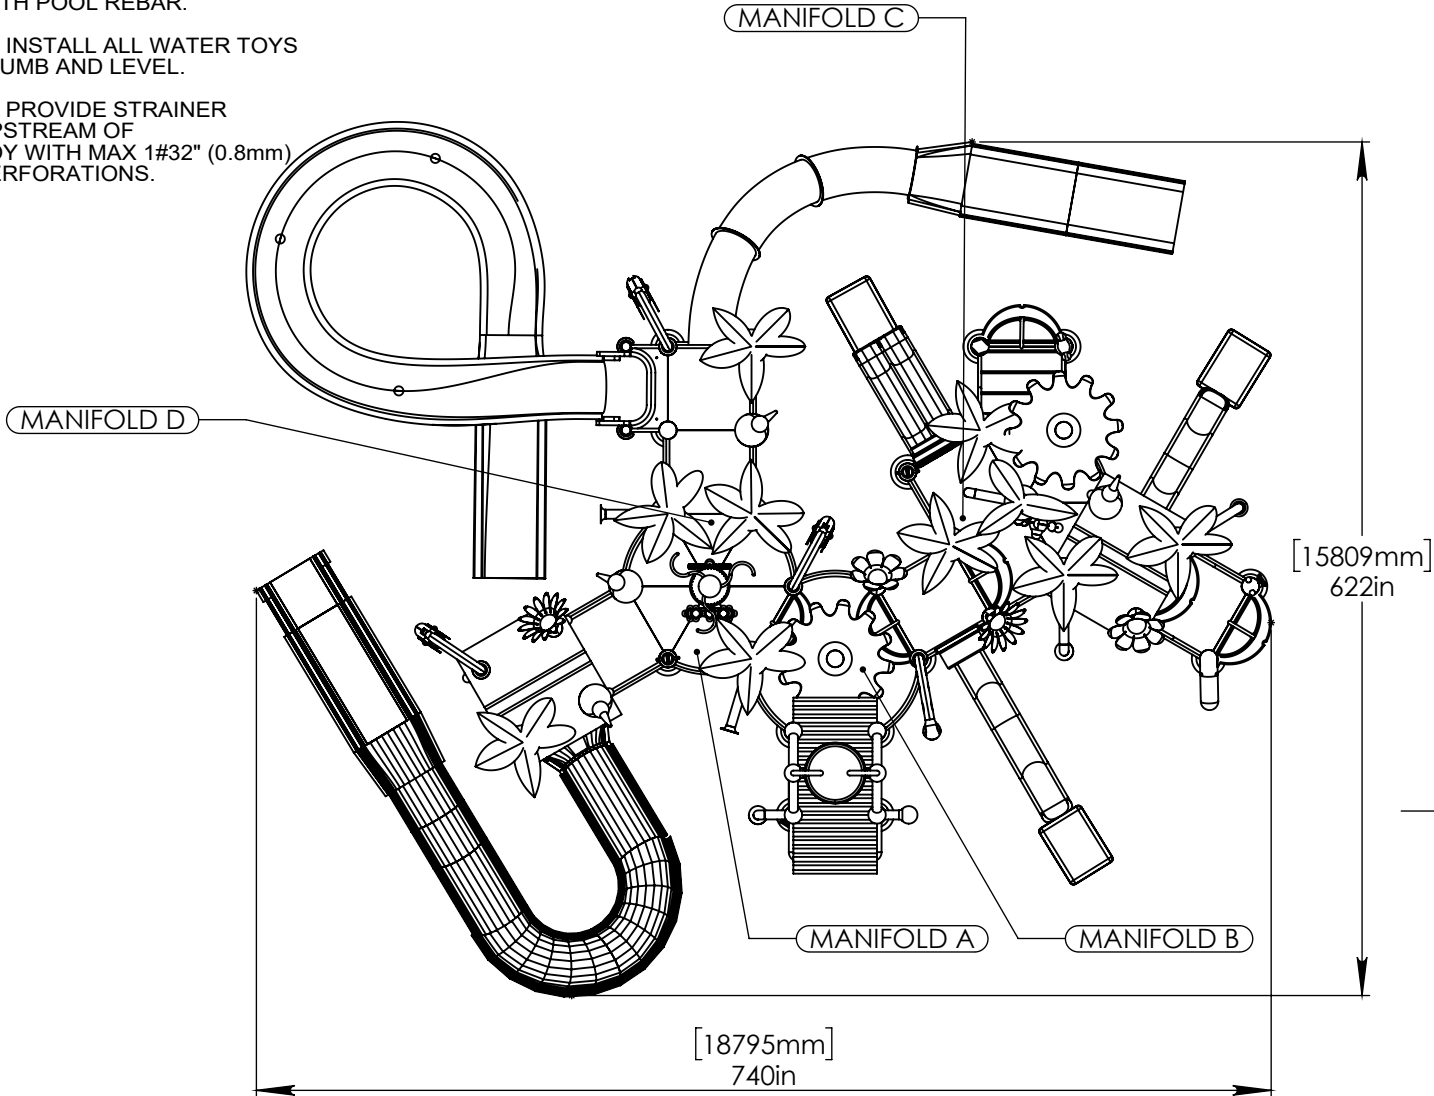

Notes: Overall dimensions of toys are approximate.

© EMPEX WATERTOYS



WATER SUPPLY
2130 gpm @ 25 psi
135 L/S @ 17.5m

AQUADEK

C610-TROPICA-3S

3/7/2017

SCALE:
1:140


Sheet
1 of 4

MANIFOLD A

HEADER PROVIDED BY EMPEX

6" (150mm)
FLANGE NOT
PROVIDED BY
EMPEX

POOL SLAB

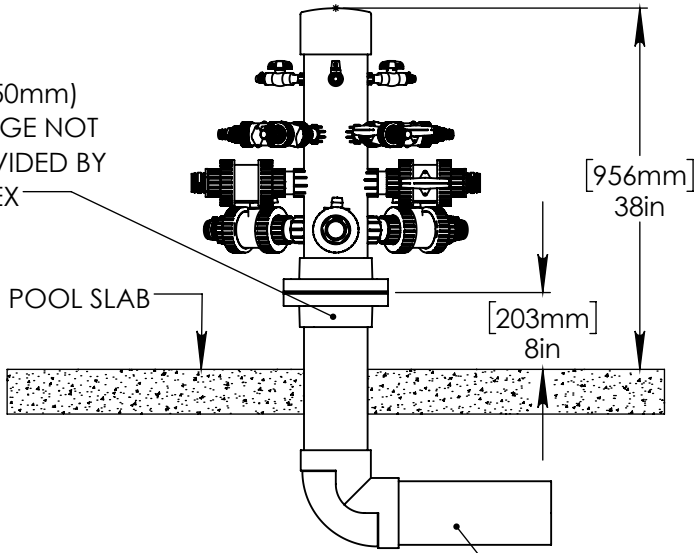


6" (150mm) PVC SCH 40
WATERFEED

- 2" (150mm) VALVE (5):
- (3) 180° FIBERGLASS SLIDE
- (2) AQUAFALLS

- 1" (100mm) VALVE (6):
- (1) AQUATWEET
- (2) AQUAPALM
- (1) AQUAMILL
- (1) AQUAFLOR
- (1) AQUATWEET

- 0.5" (50mm) VALVE (3):
- (2) AQUADUNK
- (1) FINGERSHOOTER

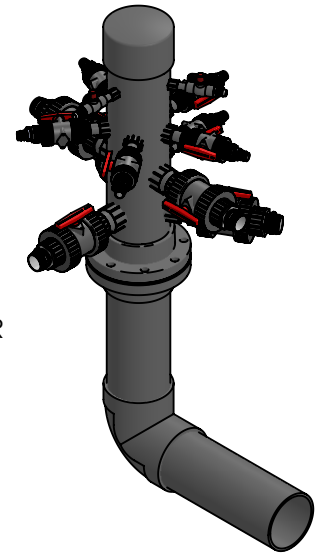


MANIFOLD B

HEADER PROVIDED BY EMPEX

6" (150mm)
FLANGE NOT
PROVIDED BY
EMPEX

POOL SLAB

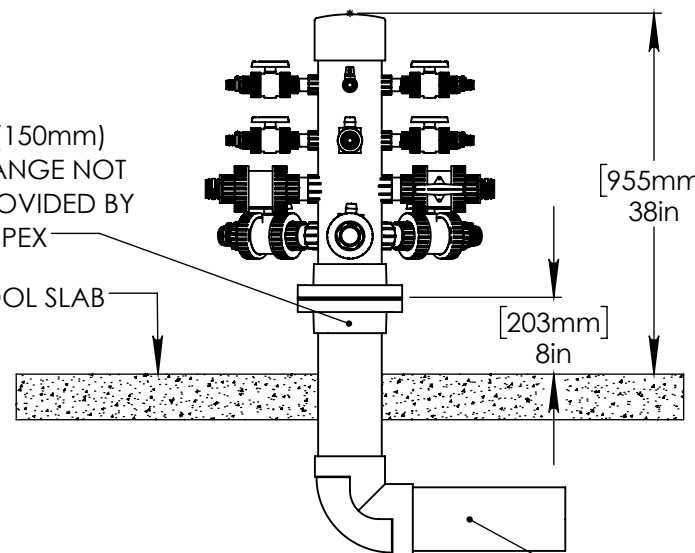


6" (150mm) PVC SCH 40
WATERFEED

- 2" (150mm) VALVE (5):
- (3) AQUAFOLO
- (2) AQUADUNKER

- 1" (100mm) VALVE (6):
- (1) AQUABOA
- (2) AQUAFLOR
- (2) AQUASHOWER
- (1) AQUAPALM

- 0.5" (50mm) VALVE (1):
- (1) FINGERSHOOTER

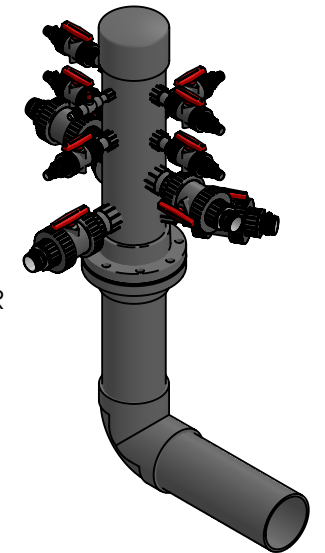

Notes: Overall dimensions of toys are approximate.

© EMPEX WATERTOYS

WATER SUPPLY
 2130 gpm @ 25 psi
 135 L/S @ 17.5m

AQUADEK

C610-TROPICA-3S

3/7/2017

SCALE:
1:20


Sheet
2 of 4

MANIFOLD C

HEADER PROVIDED BY EMPEX


2" (150mm) VALVE (3):
(3) AQUAFOLO

1" (100mm) VALVE (10):
(1) AQUAFROG
(1) AQUAGATOR
(1) AQUAFLO
(1) AQUASHOWER
(1) AQUABEND
(1) AQUATWEET
(1) AQUANOODLE
(1) AQUACHIM
(1) AQUAHOOT
(1) AQUACURTAIN

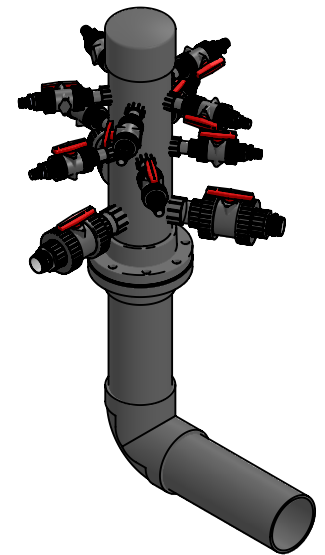

6" (150mm)
FLANGE NOT
PROVIDED BY
EMPEX

POOL SLAB

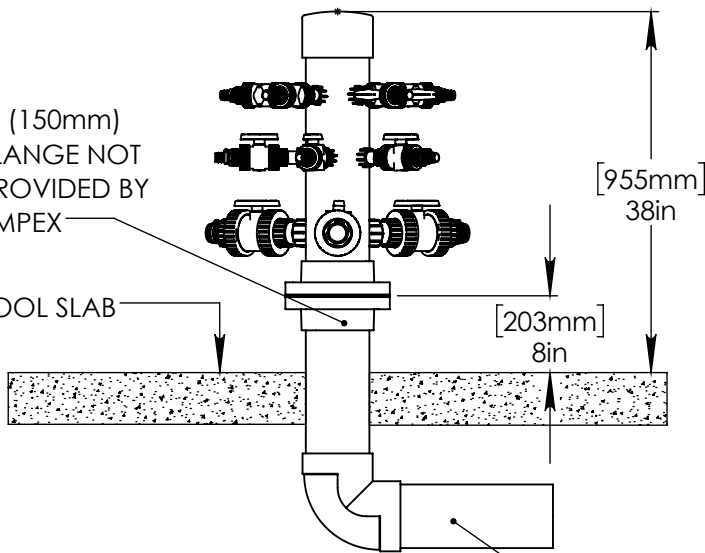

6" (150mm) PVC SCH 40
WATERFEED


MANIFOLD D

HEADER PROVIDED BY EMPEX

2" (150mm) VALVE (3):
(3) 90° FIBERGLASS TUBE SLIDE
(3) 360° FIBREGLASS SLIDE


1" (100mm) VALVE (4):
(1) AQUATWEET
(2) AQUACURTAIN

0.5" (50mm) VALVE (1):
(1) AQUADUNK

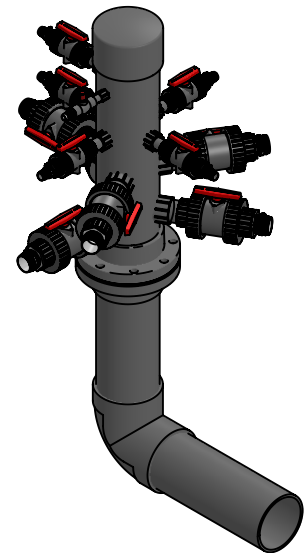

6" (150mm)
FLANGE NOT
PROVIDED BY
EMPEX

POOL SLAB

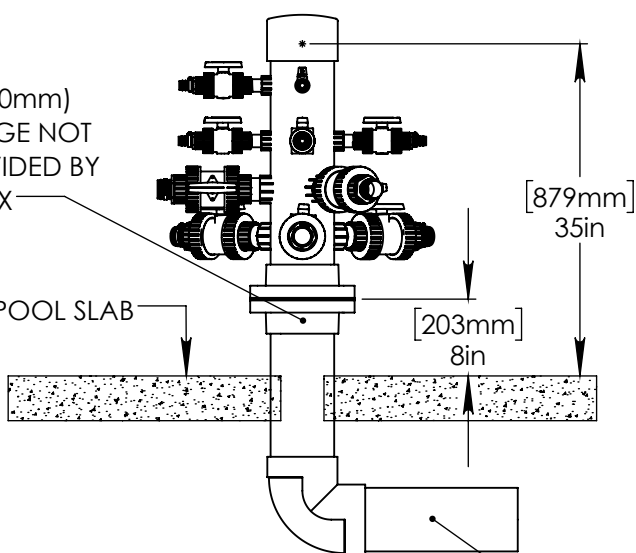

6" (150mm) PVC SCH 40
WATERFEED

Notes: Overall dimensions of toys are approximate.

© EMPEX WATERTOYS



WATER SUPPLY
2130 gpm @ 25 psi
135 L/S @ 17.5m



AQUADEK

C610-TROPICA-3S

3/7/2017

SCALE:
1:20

Sheet
3 of 4

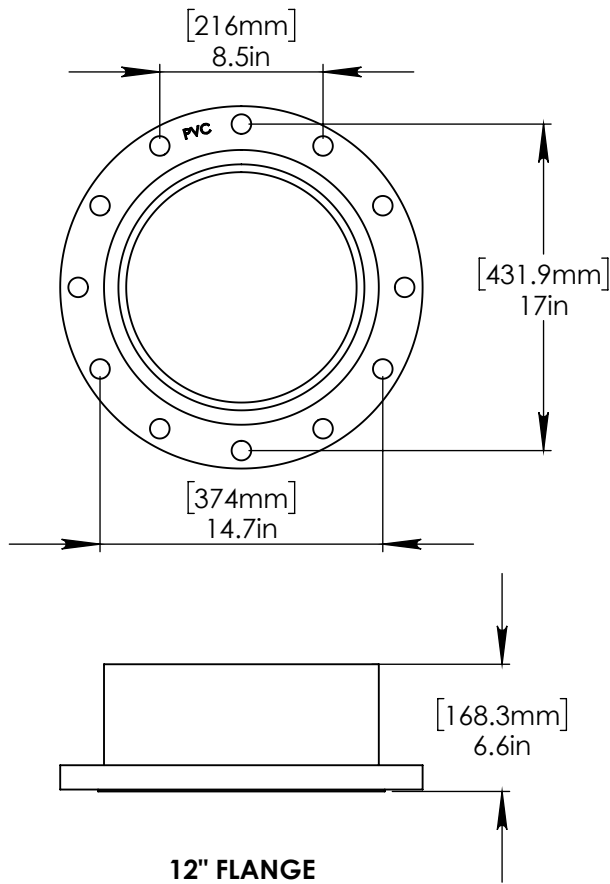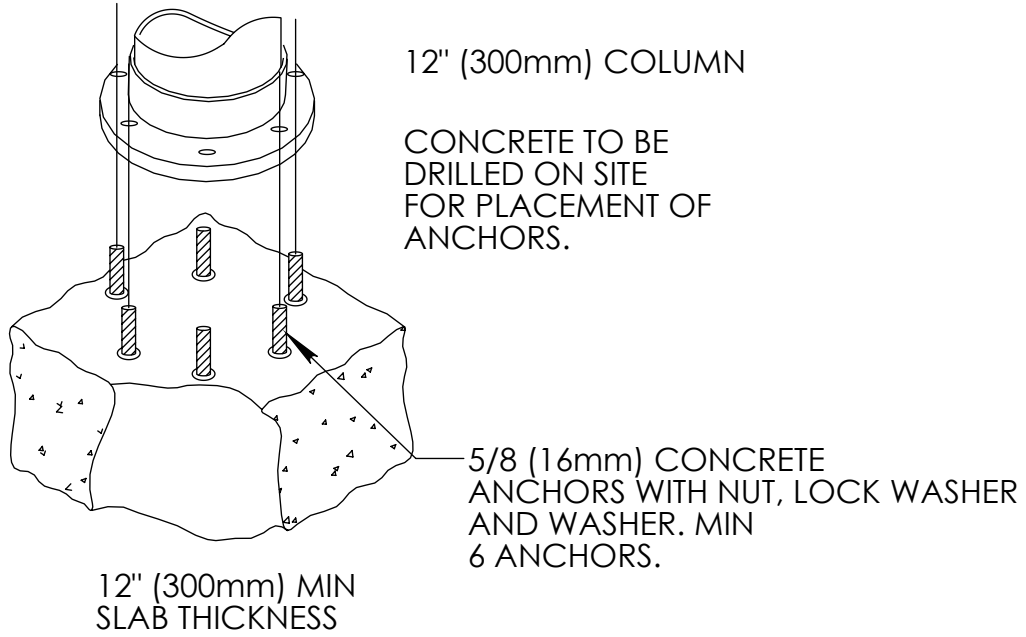

Notes: Overall dimensions of toys are approximate.

© EMPEX WATERTOYS

WATER SUPPLY
2130 gpm @ 25 psi
135 L/S @ 17.5m

AQUADEK

C610-TROPICA-3S

3/7/2017

SCALE:
1:10

Sheet
4 of 4